


川安消防实业有限公司预申请建设用地勘测定界图

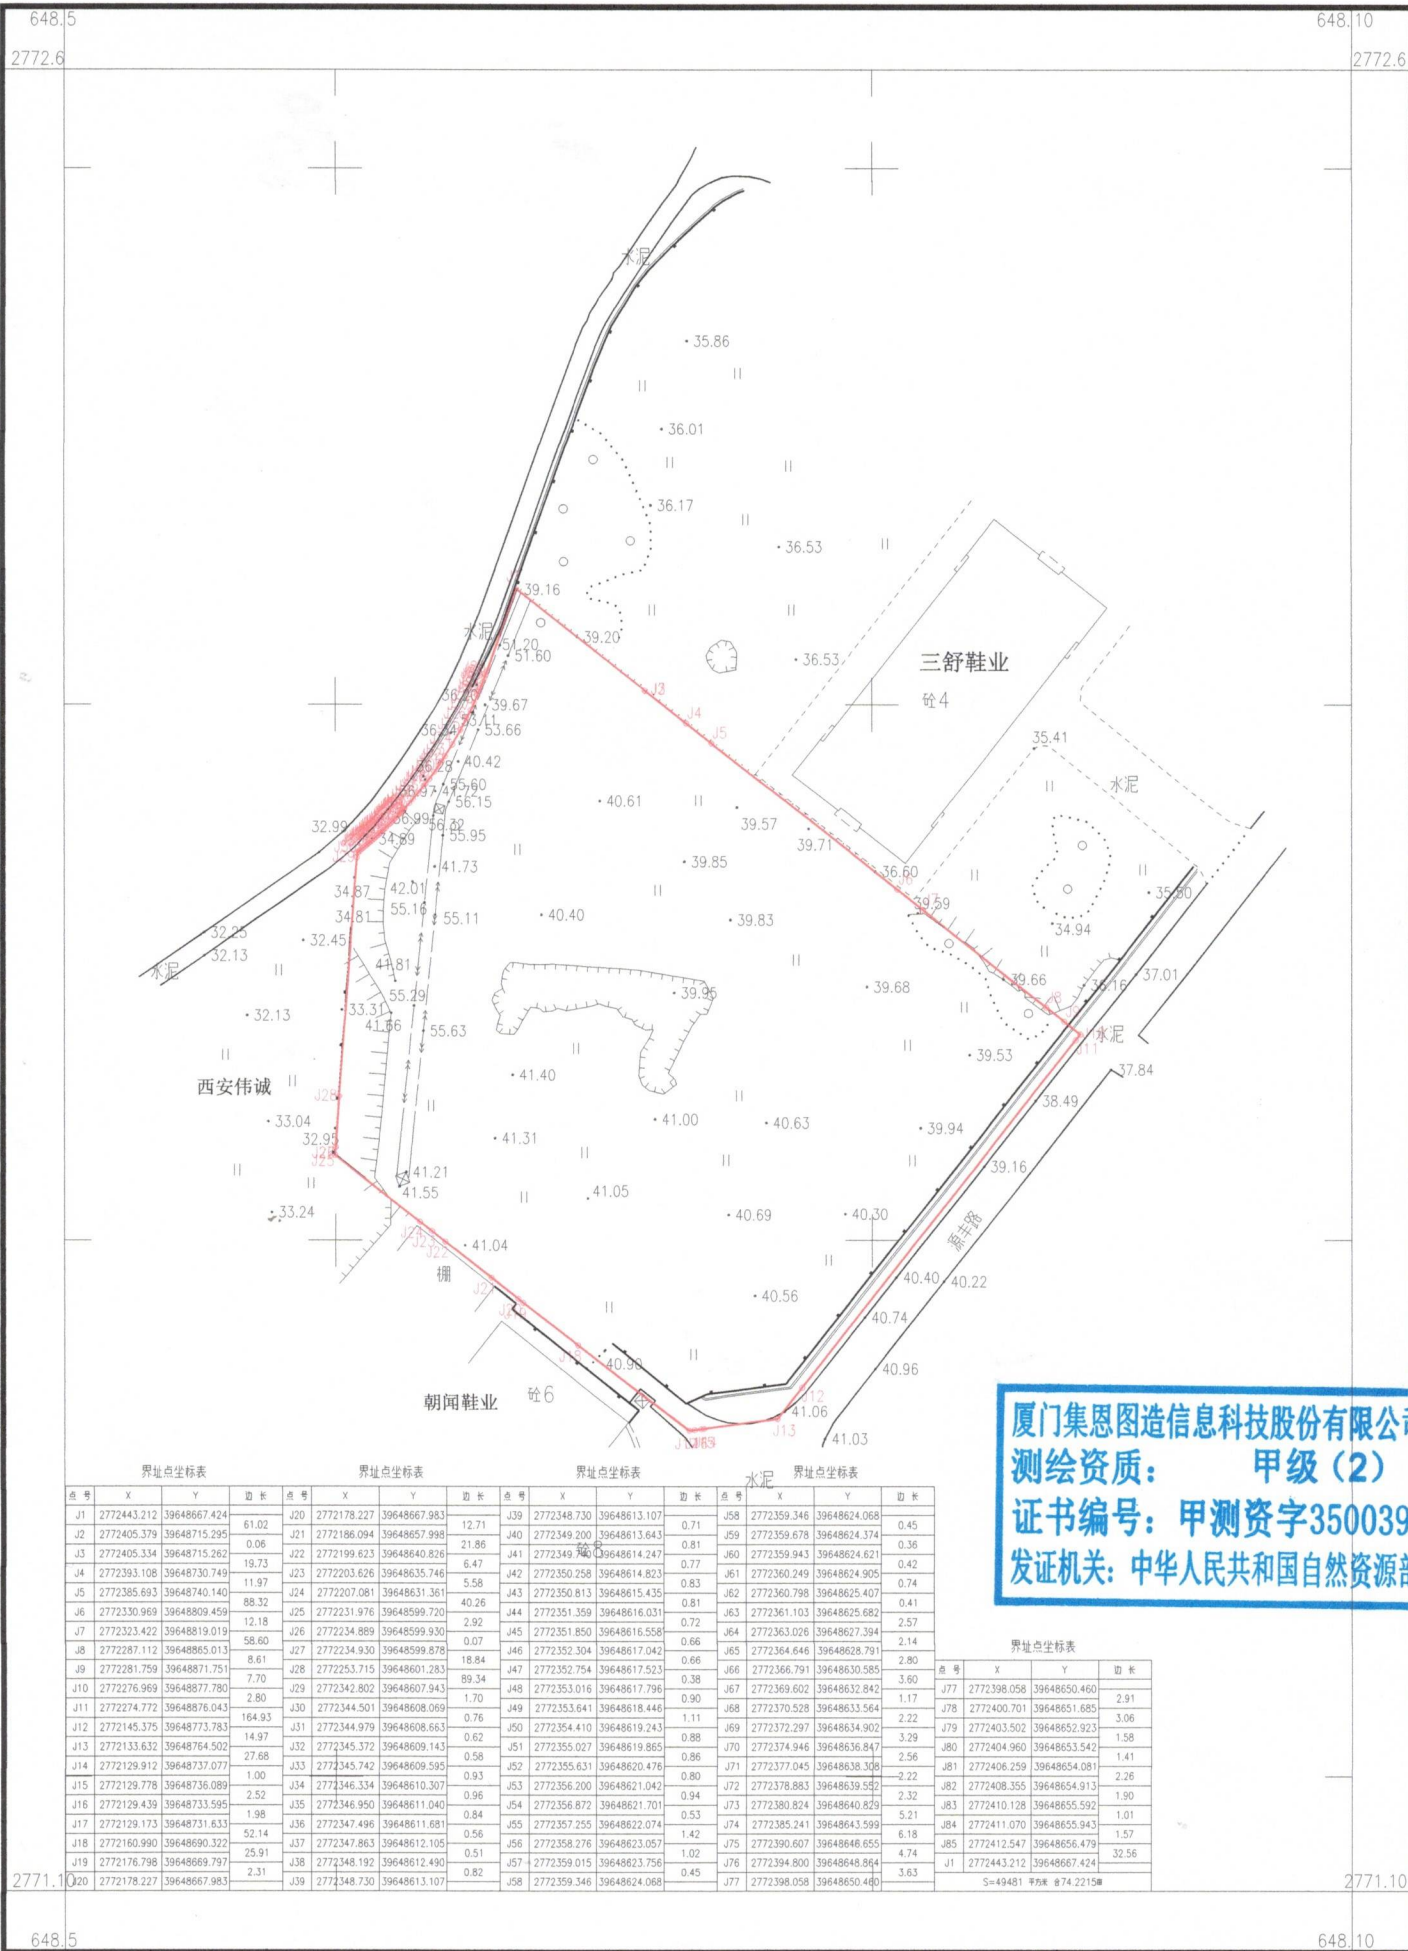

厦门集恩图造信息科技股份有限公司

厦门集恩图造信息科技股份有限公司
测绘资质：甲级(2)
证书编号：甲测资字3500398
发证机关：中华人民共和国自然资源部

界址点坐标表				界址点坐标表				界址点坐标表				界址点坐标表			
点号	X	Y	边长	点号	X	Y	边长	点号	X	Y	边长	点号	X	Y	边长
J1	2772443.212	39648667.424	61.02	J20	2772178.227	39648667.983	12.71	J39	2772348.730	39648613.107	0.71	J58	2772359.346	39648624.068	0.45
J2	2772405.379	39648715.295	0.06	J21	2772186.094	39648657.998	21.86	J40	2772349.200	39648613.643	0.81	J59	2772359.678	39648624.374	0.36
J3	2772405.334	39648715.262	19.73	J22	2772199.623	39648640.826	6.47	J41	2772349.249	39648614.247	0.77	J60	2772359.943	39648624.621	0.42
J4	2772393.108	39648730.749	11.97	J23	2772203.626	39648635.746	5.58	J42	2772350.258	39648614.823	0.83	J61	2772360.249	39648624.905	0.74
J5	2772385.693	39648740.140	88.32	J24	2772207.081	39648631.361	40.26	J43	2772350.813	39648615.435	0.81	J62	2772360.798	39648625.407	0.41
J6	2772330.969	39648809.459	12.18	J25	2772231.976	39648599.720	2.92	J44	2772351.359	39648616.031	0.72	J63	2772361.103	39648625.682	2.57
J7	2772323.422	39648819.019	58.60	J26	2772234.889	39648599.930	0.07	J45	2772351.850	39648616.558	0.66	J64	2772363.026	39648627.394	2.14
J8	2772287.112	39648865.013	8.61	J27	2772234.930	39648599.878	18.84	J46	2772352.304	39648617.042	0.66	J65	2772364.646	39648628.791	2.80
J9	2772281.759	39648871.751	7.70	J28	2772253.715	39648601.283	89.34	J47	2772352.754	39648617.523	0.38	J66	2772366.791	39648630.585	3.60
J10	2772276.969	39648877.780	2.80	J29	2772342.802	39648607.943	1.70	J48	2772353.016	39648617.796	0.90	J67	2772369.602	39648632.842	1.17
J11	2772274.772	39648876.043	164.93	J30	2772344.501	39648608.069	0.76	J49	2772353.641	39648618.446	1.11	J68	2772370.528	39648633.564	2.22
J12	2772145.375	39648773.783	14.97	J31	2772344.979	39648608.663	0.62	J50	2772354.410	39648619.243	0.88	J69	2772372.297	39648634.902	3.29
J13	2772133.632	39648764.502	27.68	J32	2772345.372	39648609.143	0.58	J51	2772355.027	39648619.865	0.86	J70	2772374.946	39648636.847	2.56
J14	2772129.912	39648737.077	1.00	J33	2772345.742	39648609.595	0.93	J52	2772355.631	39648620.476	0.80	J71	2772377.045	39648638.306	2.22
J15	2772129.778	39648736.089	2.52	J34	2772346.334	39648610.307	0.96	J53	2772356.200	39648621.042	0.94	J72	2772378.883	39648639.552	2.32
J16	2772129.439	39648733.595	1.98	J35	2772346.950	39648611.040	0.84	J54	2772356.872	39648621.701	0.53	J73	2772380.824	39648640.823	5.21
J17	2772129.173	39648731.633	52.14	J36	2772347.496	39648611.681	0.56	J55	2772357.255	39648622.074	1.42	J74	2772385.241	39648643.599	6.18
J18	2772160.990	39648690.322	25.91	J37	2772347.863	39648612.105	0.51	J56	2772358.276	39648623.057	1.02	J75	2772390.607	39648646.655	4.73
J19	2772176.798	39648669.797	2.31	J38	2772348.192	39648612.490	0.82	J57	2772359.015	39648623.756	0.45	J76	2772394.800	39648648.864	3.64
J20	2772178.227	39648667.983		J39	2772348.730	39648613.107		J58	2772359.346	39648624.068		J77	2772398.058	39648650.460	2.91

界址点坐标表			
点号	X	Y	边长
J77	2772398.058	39648650.460	2.91
J78	2772400.701	39648651.685	3.06
J79	2772403.502	39648652.923	1.58
J80	2772404.960	39648653.542	1.41
J81	2772406.259	39648654.081	2.26
J82	2772408.355	39648654.913	1.90
J83	2772410.128	39648655.592	1.01
J84	2772411.070	39648655.943	1.57
J85	2772412.547	39648656.479	32.56
J1	2772443.212	39648667.424	
S=49481 方位角 274.22158			

2000国家大地坐标系、中央子午线117度
1985国家高程基准，等高距为米
2007年版图式
2023年04月数字化制图

1:2000



附注：测量员：黄钦健
绘图员：黄钦健
检查员：洪俊贤