


# 南安市人才社区周边路网工程用地勘测界定界图

39644.476	39645.496
2764.085	2764.085

界址点坐标表			界址点坐标表			界址点坐标表			界址点坐标表			界址点坐标表			
点号	X	Y	边长	点号	X	Y	边长	点号	X	Y	边长	点号	X	Y	边长

S=16812 平方米 合25.218 亩

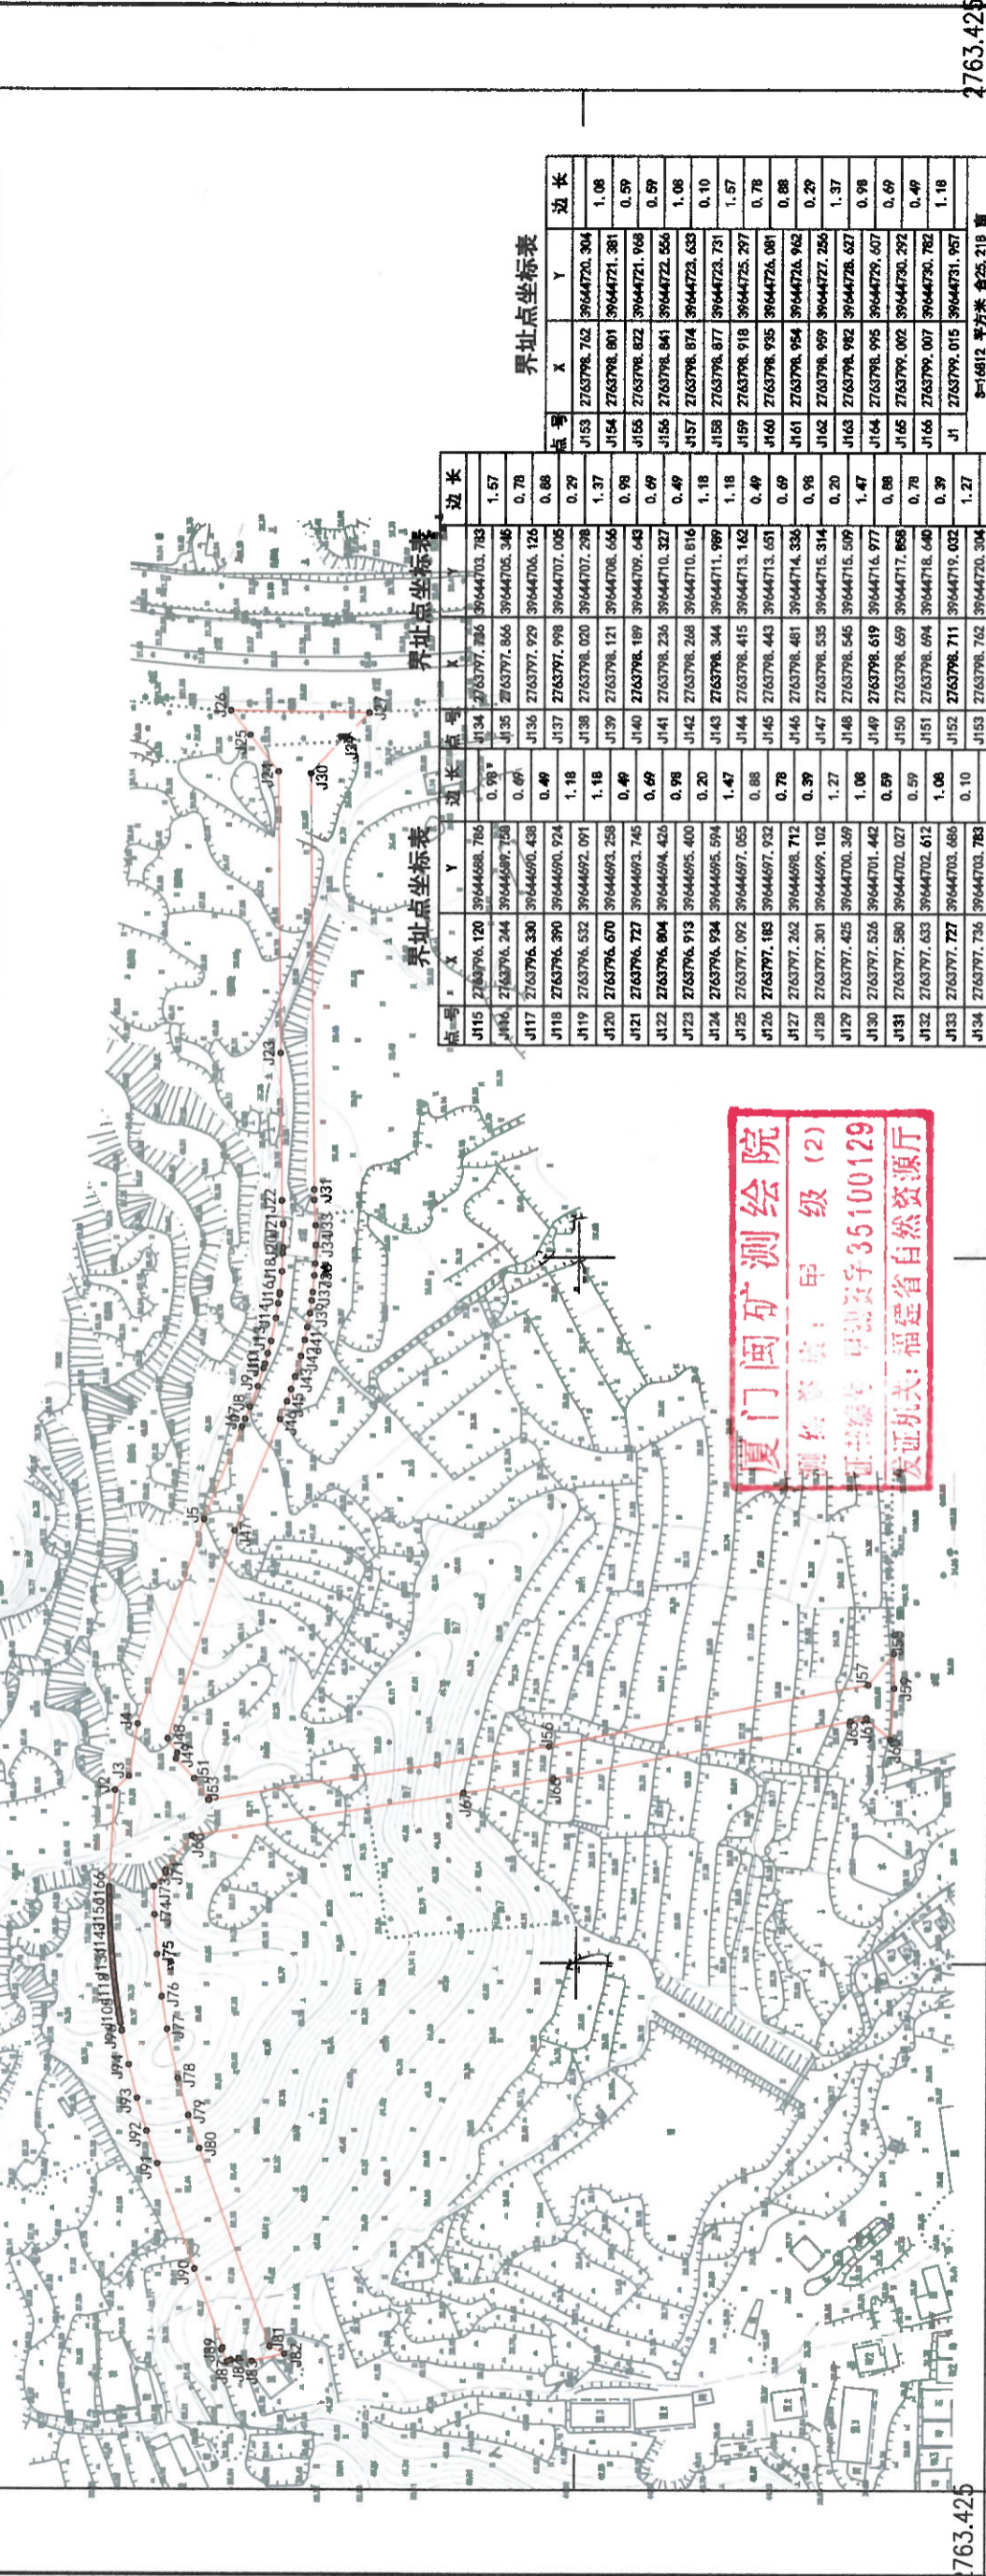

厦门闽矿测绘院  
测绘资质：甲级 (2)  
证书编号：闽测资字35100129  
发证机关：福建省自然资源厅

界址点坐标表			界址点坐标表			界址点坐标表					
点号	X	Y	边长	点号	X	Y	边长	点号	X	Y	边长
J115	2763796.120	39644688.766	0.98	J134	2763797.806	39644703.783	1.67	J153	2763798.762	39644720.304	1.08
J116	2763796.244	39644699.758	0.69	J135	2763797.866	39644705.346	0.78	J154	2763798.801	39644721.381	0.59
J117	2763796.330	39644690.438	0.49	J136	2763797.929	39644706.126	0.88	J155	2763798.822	39644721.968	0.69
J118	2763796.390	39644690.924	1.18	J137	2763797.998	39644707.006	0.29	J156	2763798.841	39644722.556	1.08
J119	2763796.532	39644692.091	1.18	J138	2763798.020	39644707.298	1.37	J157	2763798.874	39644723.633	1.08
J120	2763796.670	39644693.258	0.49	J139	2763798.121	39644708.066	1.18	J158	2763798.877	39644723.731	1.57
J121	2763796.727	39644693.745	0.69	J140	2763798.189	39644709.443	0.98	J159	2763798.918	39644725.297	0.78
J122	2763796.804	39644694.426	0.98	J141	2763798.236	39644710.327	0.49	J160	2763798.955	39644726.081	0.88
J123	2763796.913	39644695.400	0.20	J142	2763798.268	39644710.616	1.18	J161	2763798.954	39644726.942	0.29
J124	2763796.934	39644695.594	1.47	J143	2763798.344	39644711.989	1.18	J162	2763798.989	39644727.256	1.37
J125	2763797.092	39644697.055	0.88	J144	2763798.415	39644713.162	0.69	J163	2763798.982	39644728.627	0.98
J126	2763797.183	39644697.932	0.78	J145	2763798.443	39644713.651	0.49	J164	2763798.995	39644729.607	0.69
J127	2763797.262	39644698.712	0.39	J146	2763798.481	39644714.336	0.98	J165	2763799.002	39644730.292	0.49
J128	2763797.301	39644699.102	1.27	J147	2763798.535	39644715.314	0.20	J166	2763799.007	39644730.782	1.18

39644.476	39645.496
2763.425	2763.425

2024年6月数字化制图。  
2000国家大地坐标系；中央子午线117度。  
1985国家高程基准；等高距为1米。  
2007年版图式。

测量员：傅森华  
绘图员：陈学毅  
检查员：程少强