


# 南安市洪梅区域性养老服务中心（洪梅敬老院改扩建）用地勘测定界图

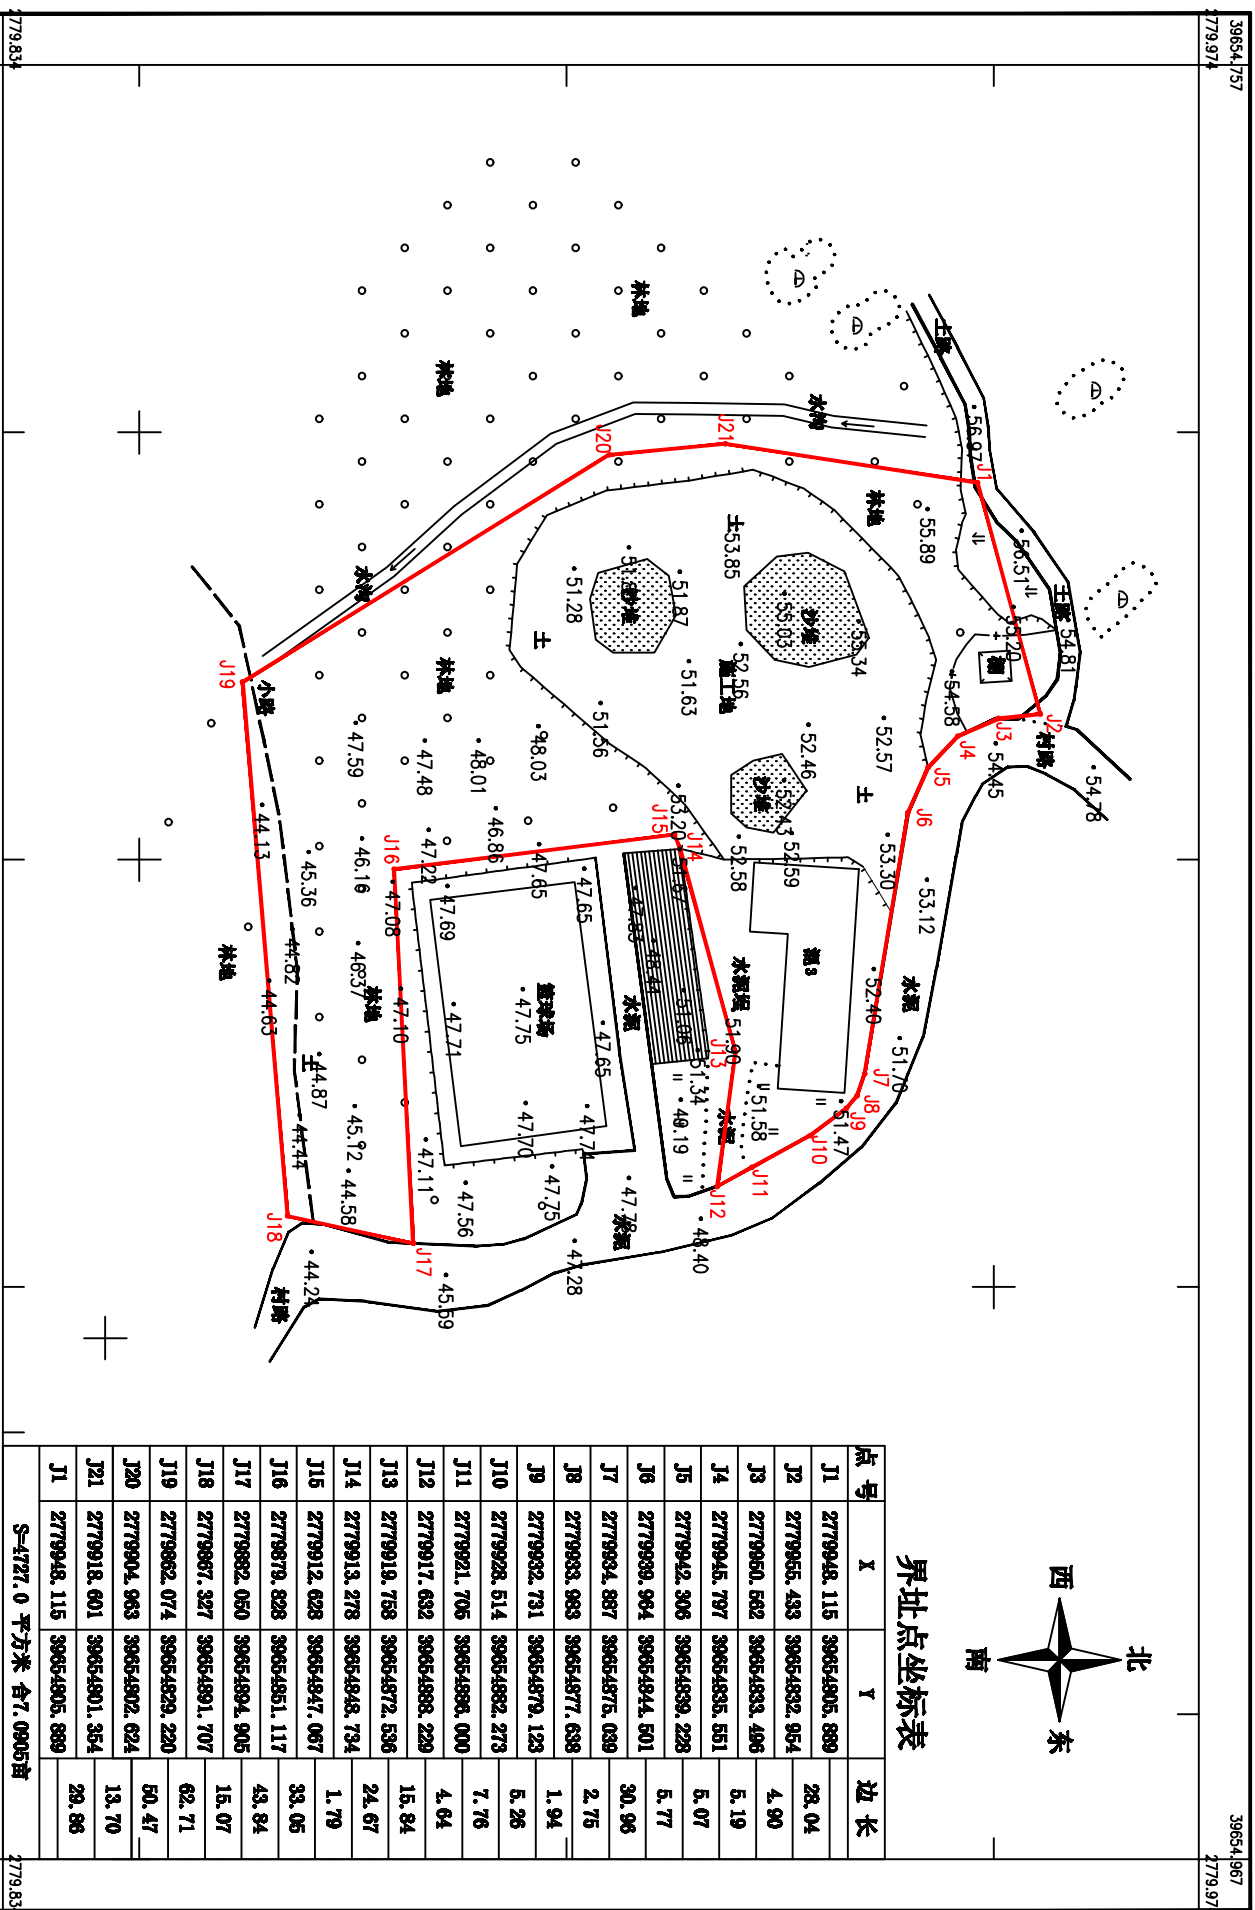

界址点坐标表

点号	X	Y	边长
J1	2779948.115	39654805.889	28.04
J2	2779955.493	39654892.954	4.90
J3	2779950.582	39654893.496	5.19
J4	2779945.797	39654895.551	5.07
J5	2779942.306	39654899.228	5.77
J6	2779939.984	39654944.501	30.96
J7	2779934.887	39654875.039	2.75
J8	2779933.983	39654877.638	1.94
J9	2779932.791	39654879.123	5.26
J10	2779928.514	39654882.273	7.76
J11	2779921.705	39654898.000	4.04
J12	2779917.692	39654898.229	15.84
J13	2779919.758	39654872.536	24.67
J14	2779913.278	39654848.734	1.79
J15	2779912.628	39654947.067	33.05
J16	2779879.828	39654851.117	43.84
J17	2779882.050	39654894.905	15.07
J18	2779867.327	39654891.707	62.71
J19	2779862.074	39654829.220	50.47
J20	2779904.863	39654902.624	13.70
J21	2779918.601	39654901.354	29.86
J1	2779948.115	39654805.889	

S=4727.0 平方米 合7.0905亩

泉州市特地工程勘察设计有限公司

2000国家大地坐标系 中央子午线117.  
1985国家高程基准 等高距为1米  
2007年度图式  
2022年5月数字化制图。

1:800

附注：测量员：李德森  
绘图员：李德森  
检查员：黄志秋