


南安市2025-01-01地块征地勘测界定图

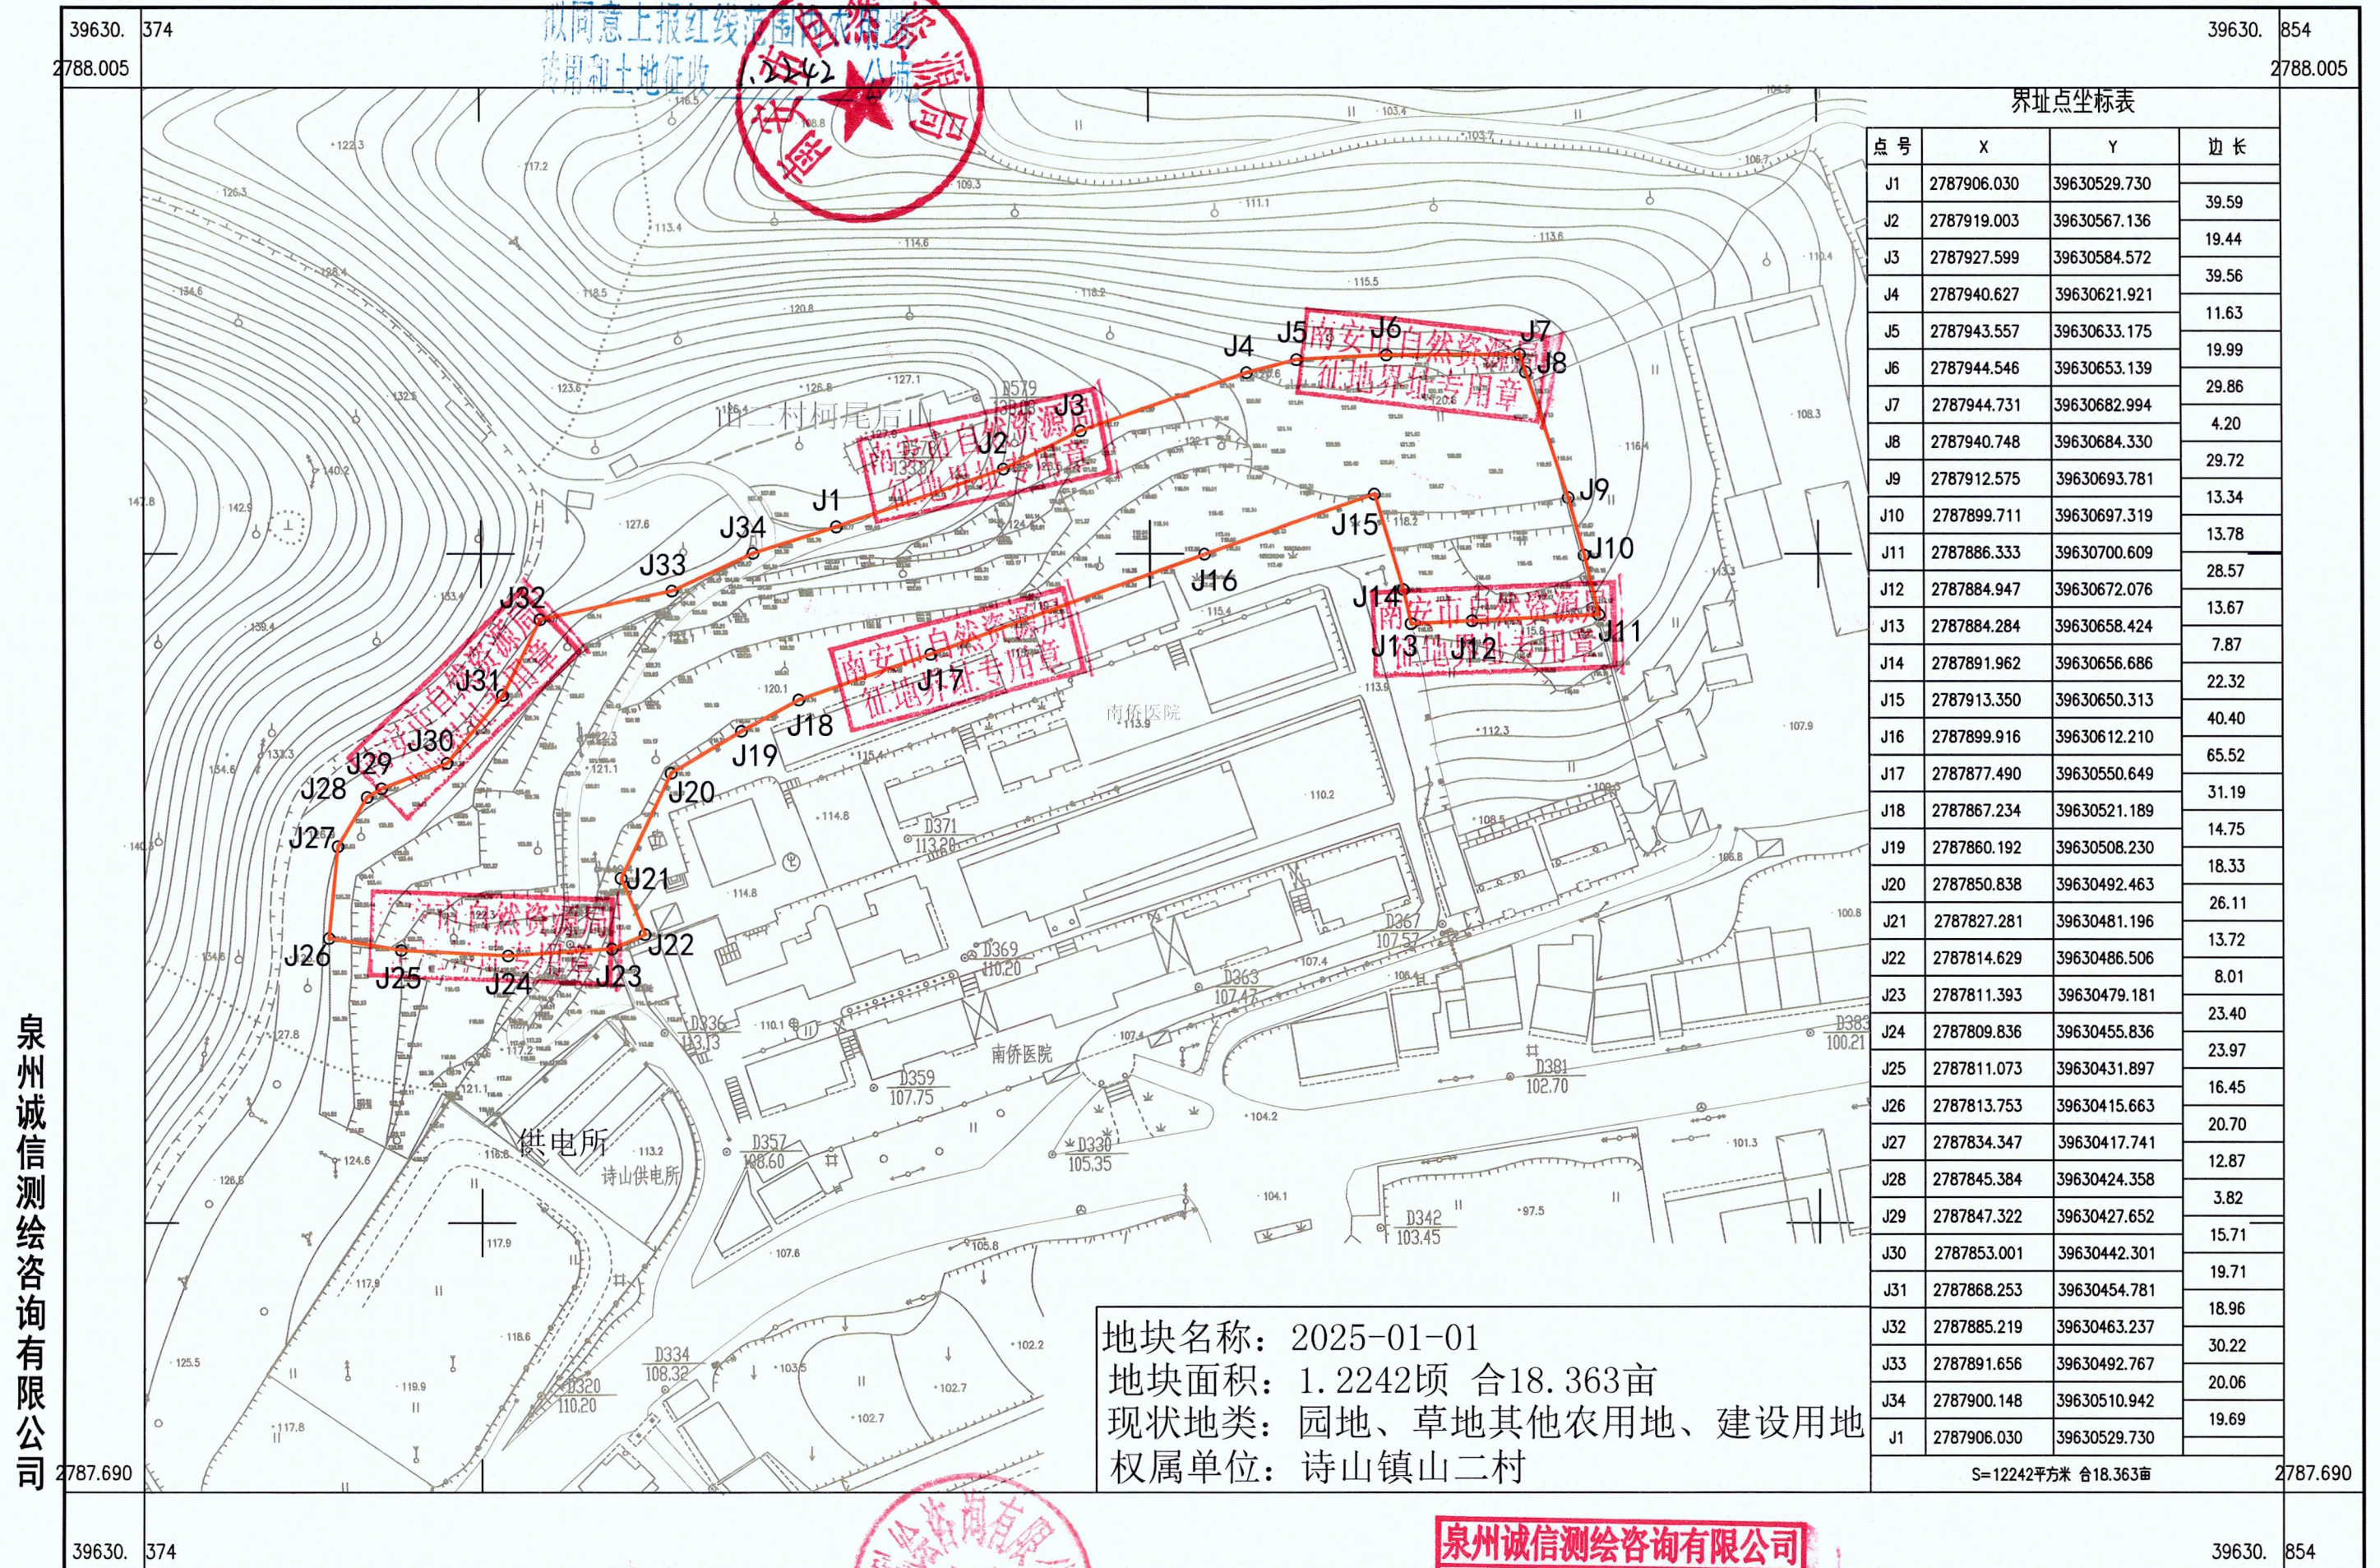

界址点坐标表

点号	X	Y	边长
J1	2787906.030	39630529.730	
J2	2787919.003	39630567.136	39.59
J3	2787927.599	39630584.572	19.44
J4	2787940.627	39630621.921	39.56
J5	2787943.557	39630633.175	11.63
J6	2787944.546	39630653.139	19.99
J7	2787944.731	39630682.994	29.86
J8	2787940.748	39630684.330	4.20
J9	2787912.575	39630693.781	29.72
J10	2787899.711	39630697.319	13.34
J11	2787886.333	39630700.609	13.78
J12	2787884.947	39630672.076	28.57
J13	2787884.284	39630658.424	13.67
J14	2787891.962	39630656.686	7.87
J15	2787913.350	39630650.313	22.32
J16	2787899.916	39630612.210	40.40
J17	2787877.490	39630550.649	65.52
J18	2787867.234	39630521.189	31.19
J19	2787860.192	39630508.230	14.75
J20	2787850.838	39630492.463	18.33
J21	2787827.281	39630481.196	26.11
J22	2787814.629	39630486.506	13.72
J23	2787811.393	39630479.181	8.01
J24	2787809.836	39630455.836	23.40
J25	2787811.073	39630431.897	23.97
J26	2787813.753	39630415.663	16.45
J27	2787834.347	39630417.741	20.70
J28	2787845.384	39630424.358	12.87
J29	2787847.322	39630427.652	3.82
J30	2787853.001	39630442.301	15.71
J31	2787868.253	39630454.781	19.71
J32	2787885.219	39630463.237	18.96
J33	2787891.656	39630492.767	30.22
J34	2787900.148	39630510.942	20.06
J1	2787906.030	39630529.730	19.69

S=12242平方米 合18.363亩